

LEGEND



Signalized Intersection - Add Countdown Heads



Rectangular Rapid Flashing Beacon

Mounted on New Post



Removals



Curb Extension



Bus Stop (Bus Bulb)



UNCHECK CONCEPTS
SUBMITTED OCTOBER 31, 2017

Figure 1

Park Boulevard Proposed Improvements

CONCEPTUAL - NOT FOR CONSTRUCTION

Oct 31, 2017
CADD FILE: N:\Projects\2016 Projects\OK Projects\OK 16-0139.00_C371410_Park Blvd\CAD\0139_Concepts_R1.dwg

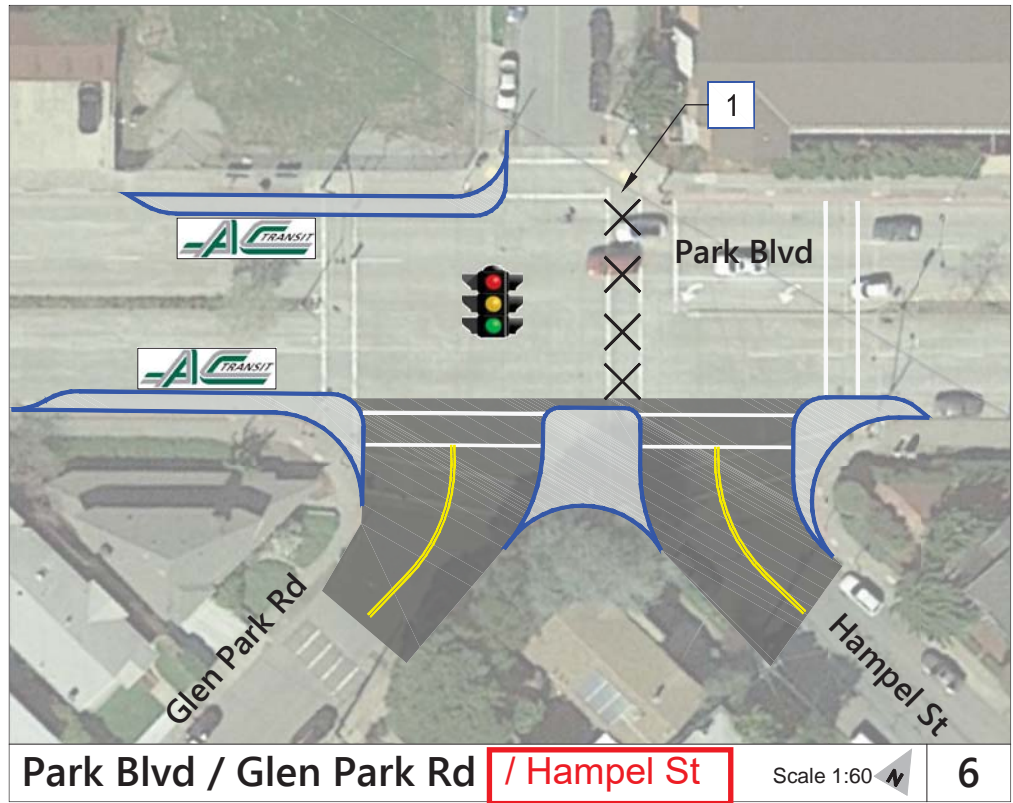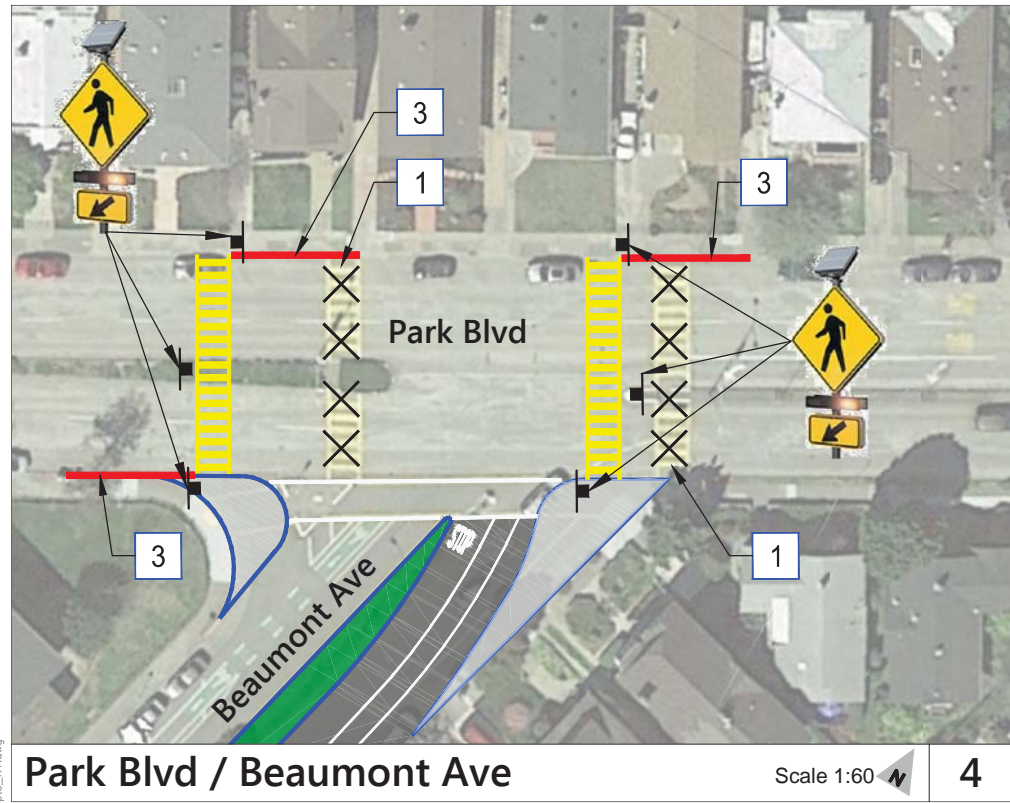

Scale 1:700

LEGEND



Signalized Intersection - Add Countdown Heads




Rectangular Rapid Flashing Beacon

Mounted on New Post



Removals

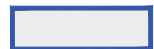

Curb Extension



Bus Stop (Bus Bulb)

**UNCHECK CONCEPTS
SUBMITTED OCTOBER 31, 2017**

NOTES (This Sheet Only):

1

Remove Crosswalk - Relocate as Shown

2

Remove Crosswalk - Conflicts w/Driveway

3

Install Red Curb

Figure 2

Park Boulevard Proposed Improvements

CONCEPTUAL - NOT FOR CONSTRUCTION


CADD FILE: N:\Projects\2016 Projects\OK Projects\OK 16-0139.00_C371410_Park Blvd\CAD\0139_Concepts_R1.dwg
Oct 31, 2017



Park Blvd / Glenfield Ave and Wellington St

Scale 1:60


7

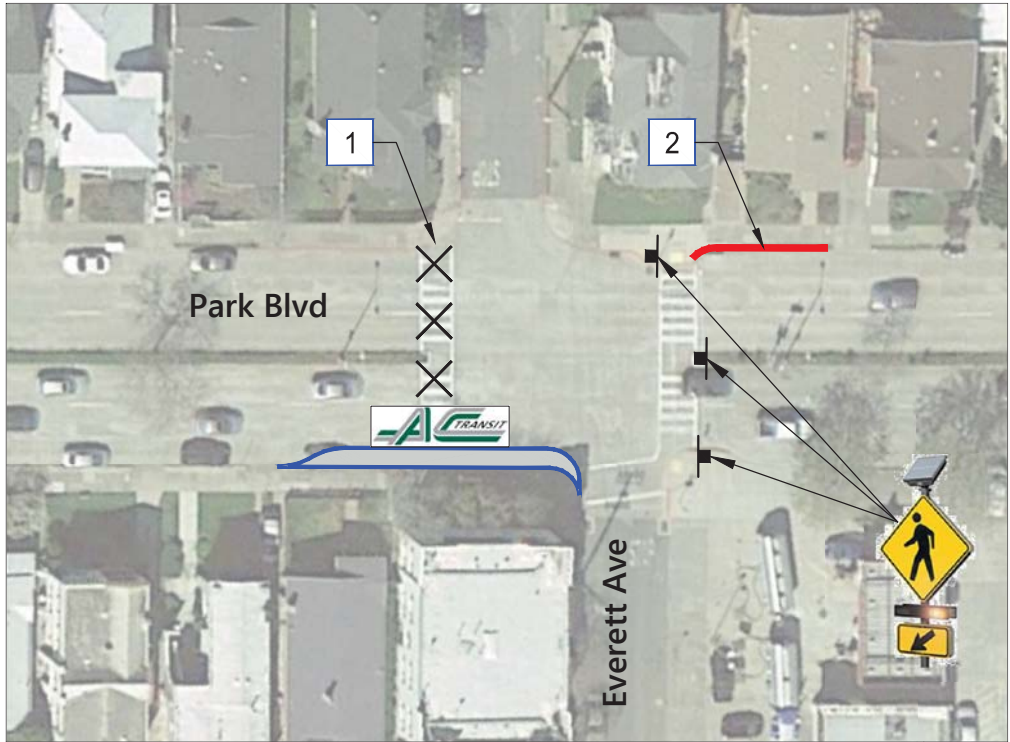

Park Blvd / Everett Ave

Scale 1:60

8

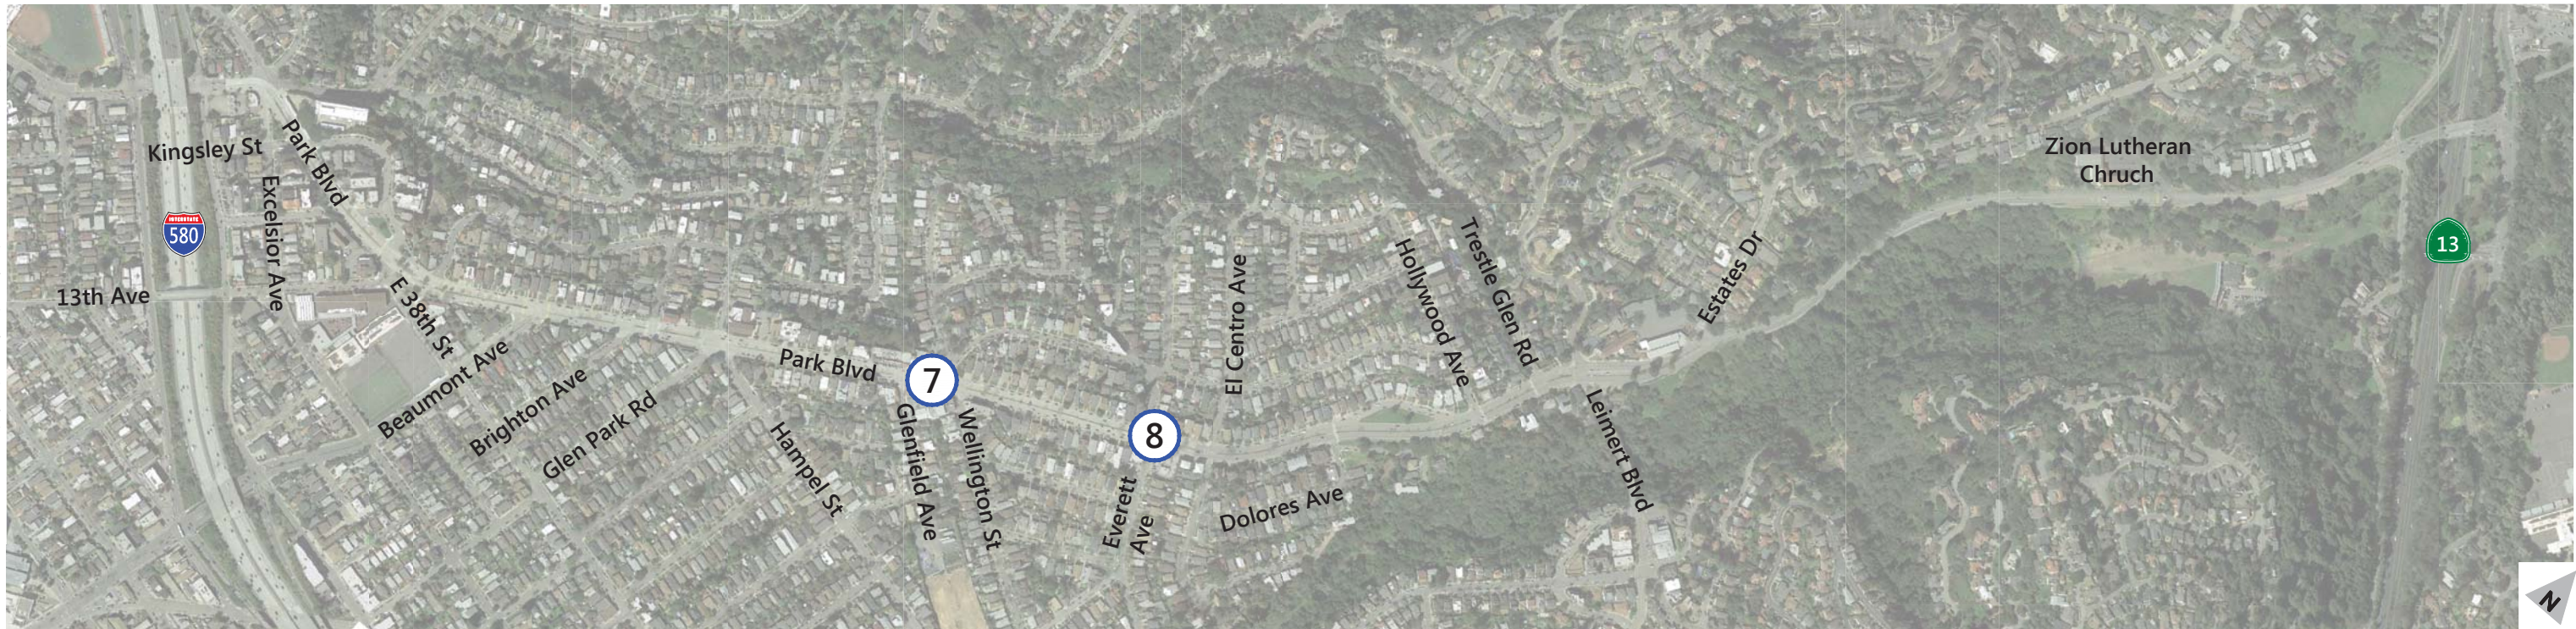

Scale 1:700

LEGEND



Signalized Intersection - Add Countdown Heads



Rectangular Rapid Flashing Beacon

Mounted on New Post



Removals



Curb Extension



Bus Stop (Bus Bulb)

UNCHECK CONCEPTS
SUBMITTED OCTOBER 31, 2017

NOTES (This Sheet Only):

1

Remove Crosswalk - Conflicts w/Bus Stop

2


Install Red Curb

Figure 3


Park Boulevard Proposed Improvements

CONCEPTUAL - NOT FOR CONSTRUCTION


CADD FILE: N:\Projects\2016_Park Blvd\Projects\OK\16-0139.00_C371410_Park Blvd\CAD\0139_Concepts_R1.dwg
Oct 31, 2017

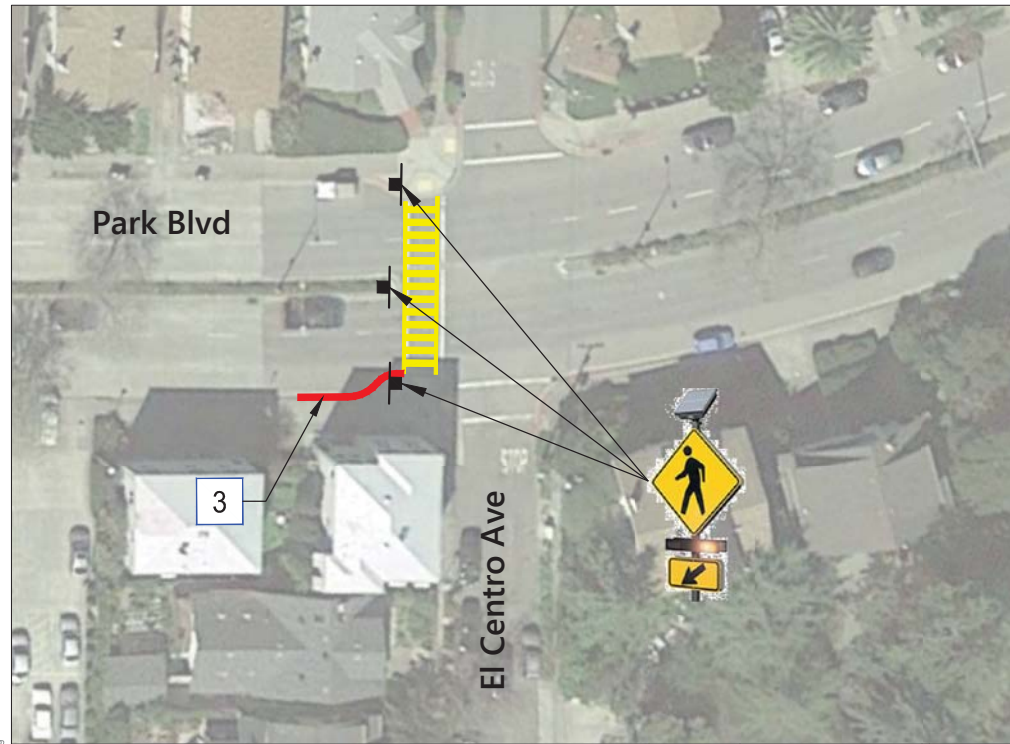


Park Blvd / El Centro Ave Scale 1:60 9

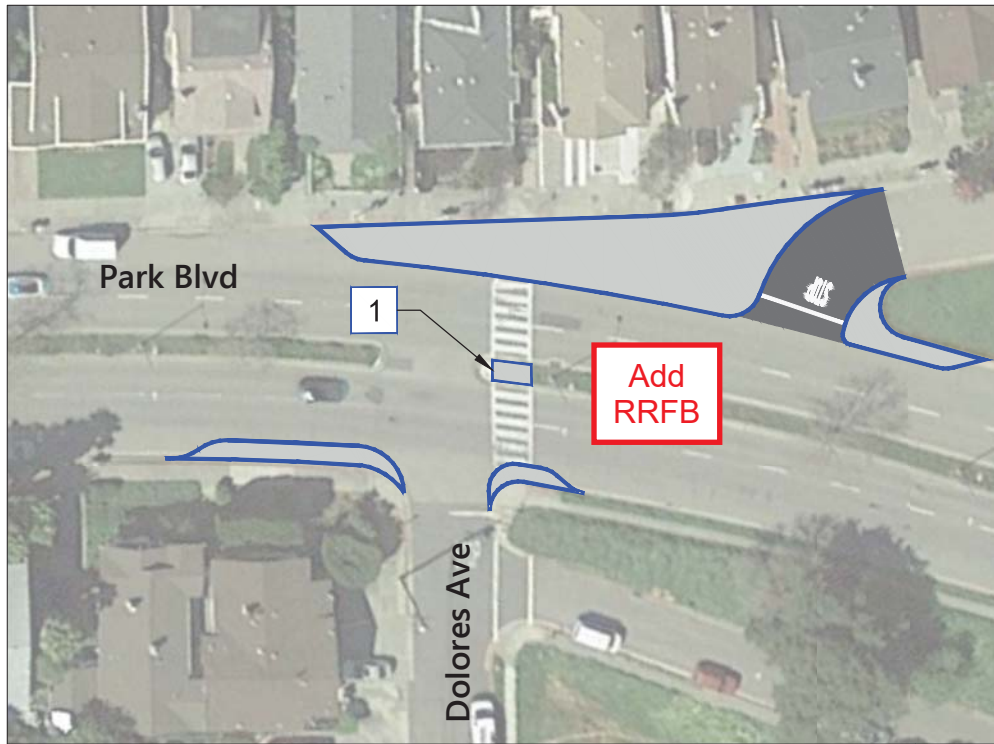

Park Blvd / Dolores Ave Scale 1:60 10

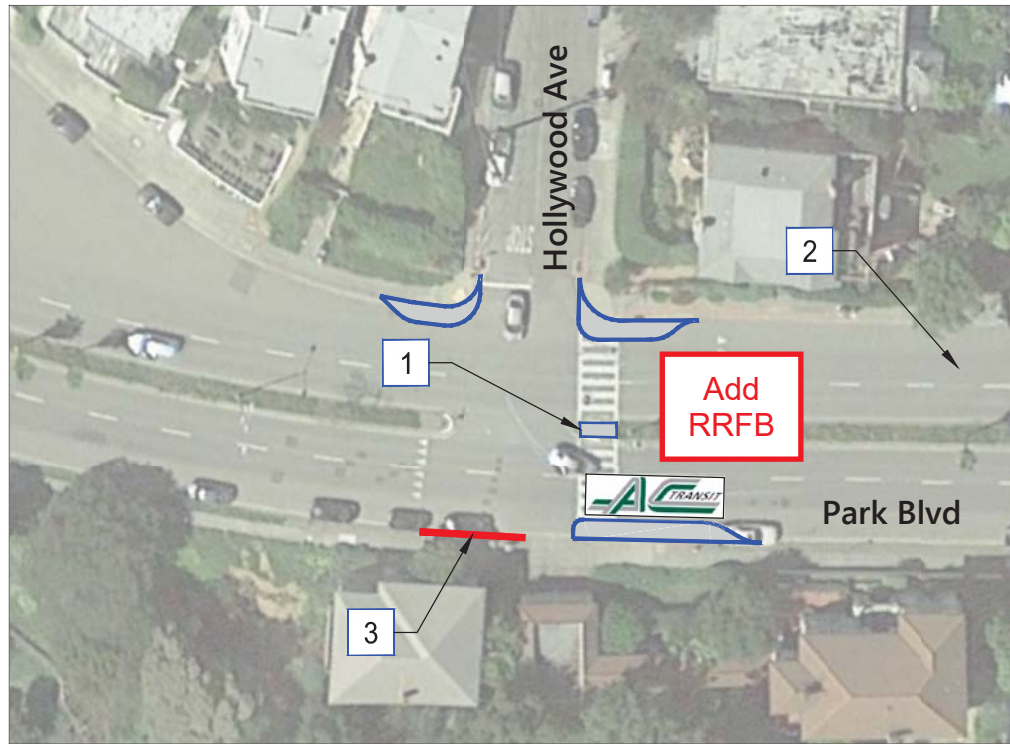

Park Blvd / Hollywood Ave Scale 1:60 11

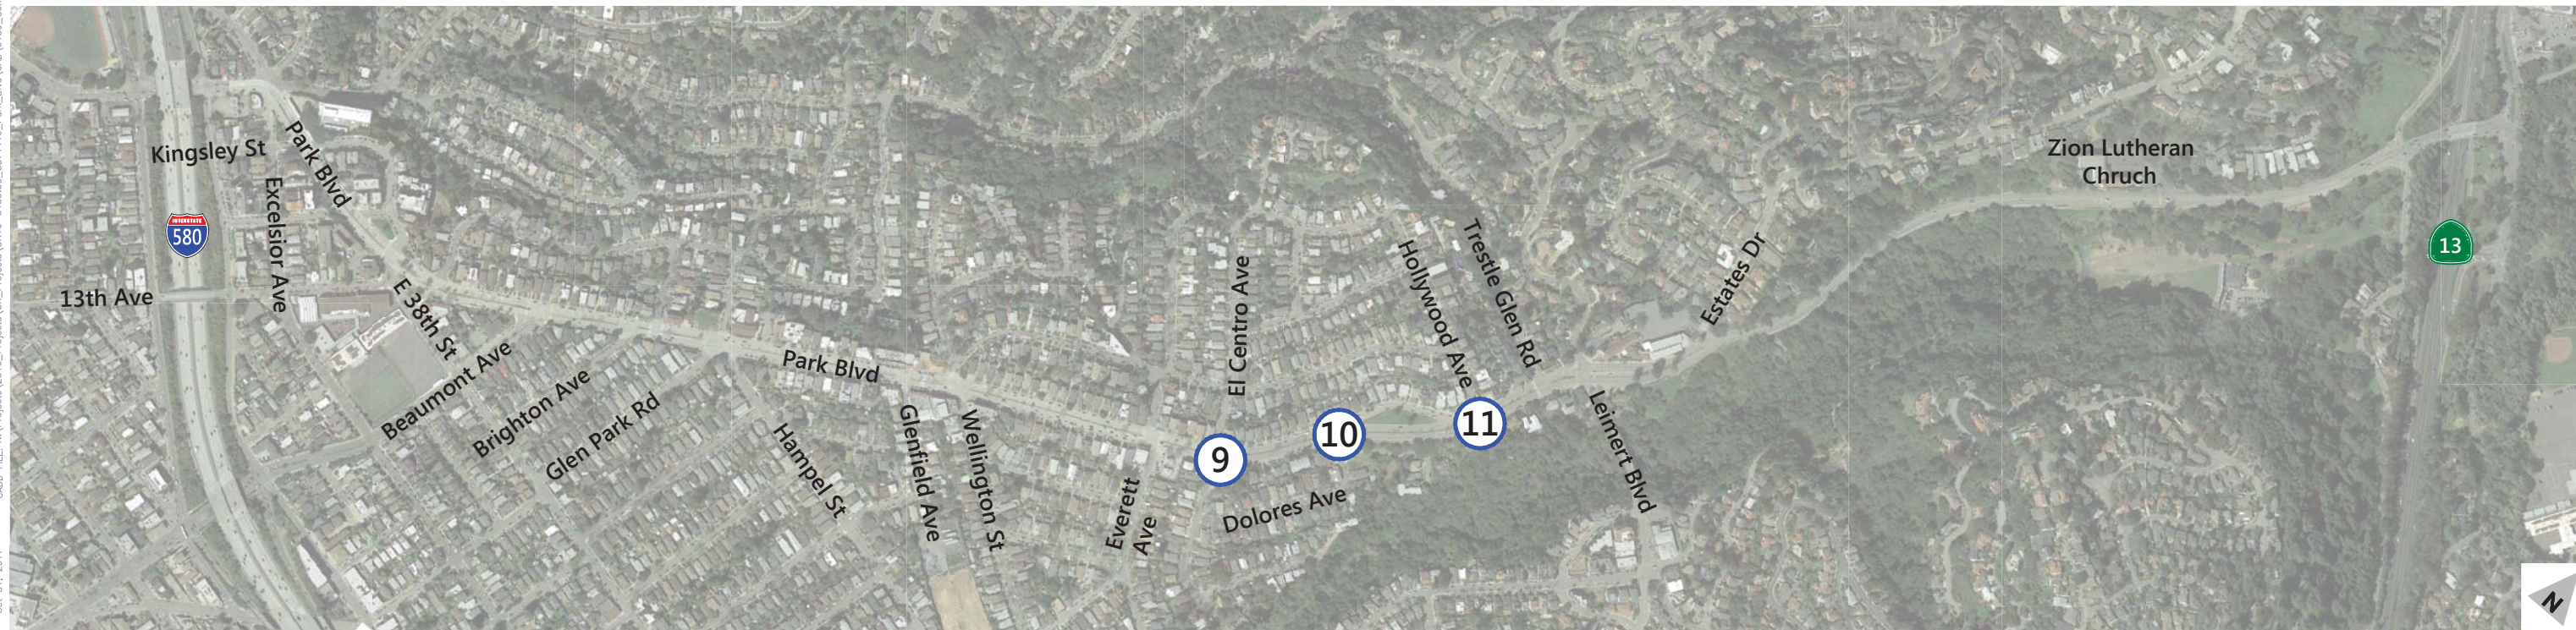

Scale 1:700

LEGEND

Signalized Intersection - Add Countdown Heads
 Rectangular Rapid Flashing Beacon
 Mounted on New Post

Removals
 Curb Extension
 Bus Stop (Bus Bulb)

UNCHECK CONCEPTS
SUBMITTED OCTOBER 31, 2017

NOTES (This Sheet Only):

1 Widen Median Opening to 10 Feet


2 Reduce Speed Limit from 35 to 30 MPH

3 Install Red Curb

Figure 4

Park Boulevard Proposed Improvements

CONCEPTUAL - NOT FOR CONSTRUCTION

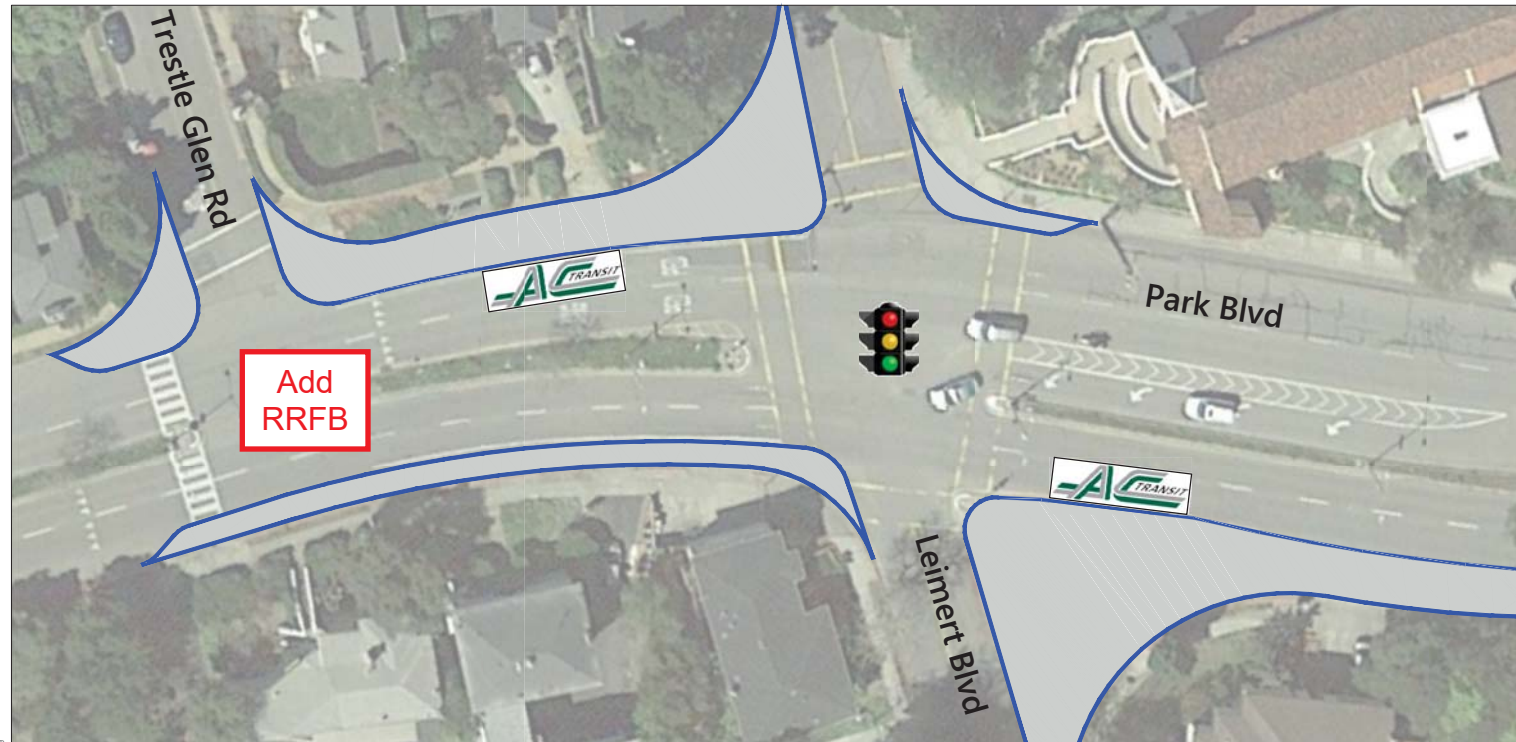

Park Blvd / Trestle Glen Rd and Leimert Blvd

Scale 1:60


12



Park Blvd / Estates Dr

Scale 1:60

13

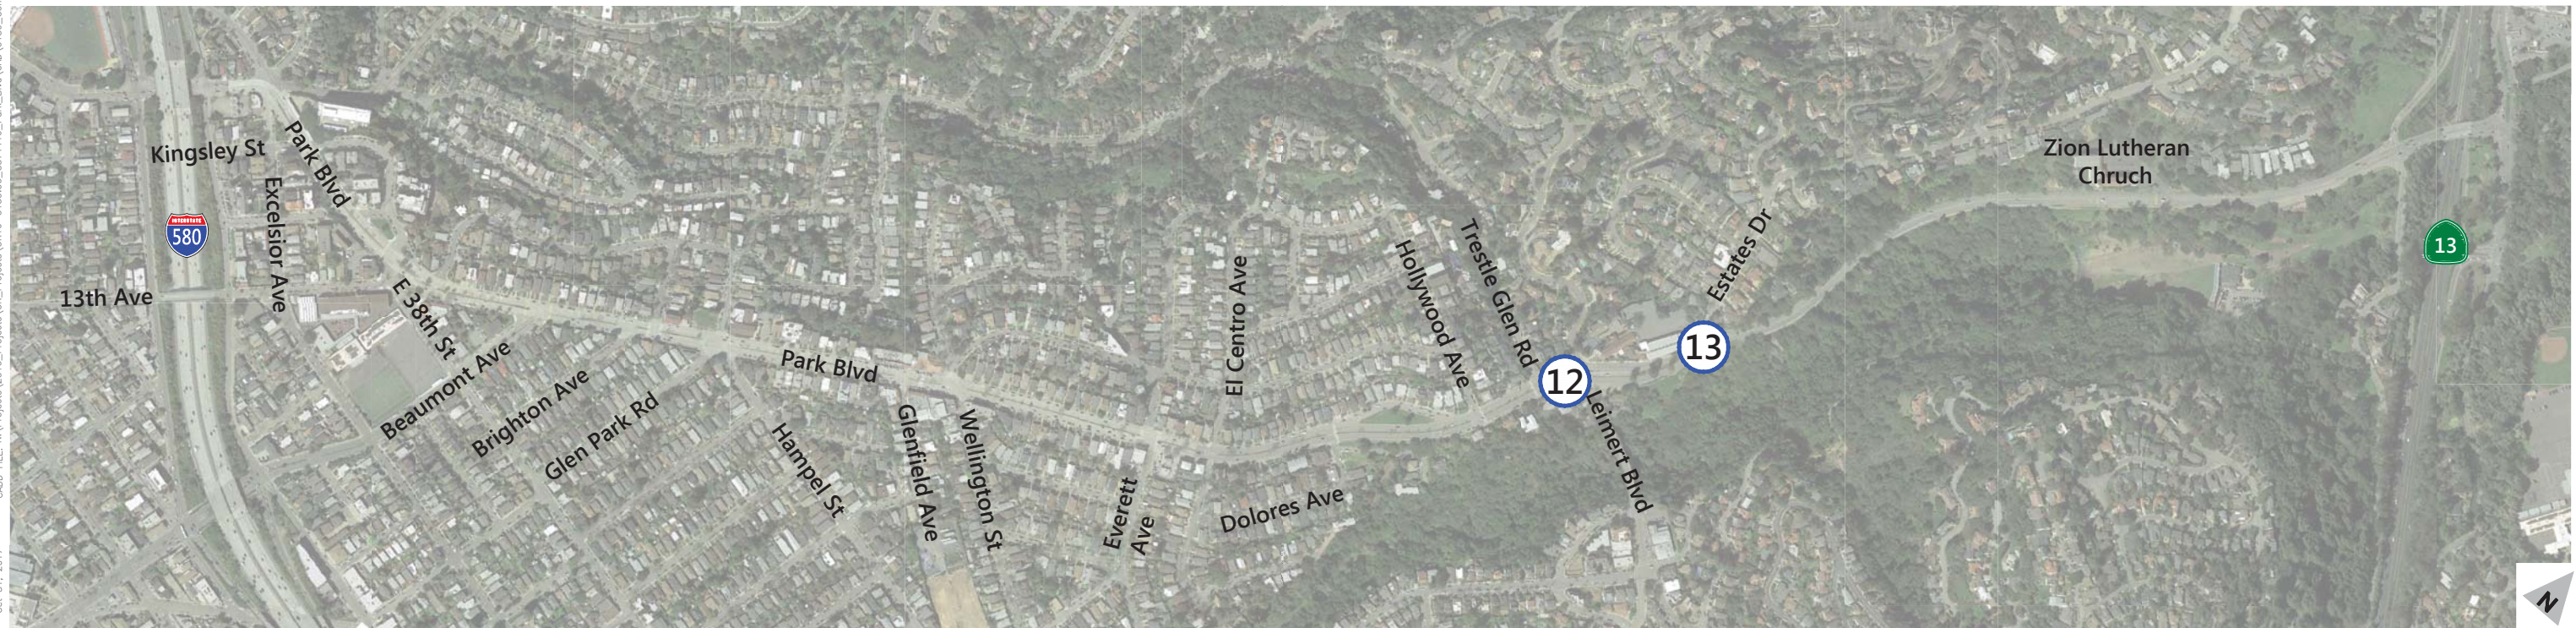

Scale 1:700

LEGEND

LEGEND



Signalized Intersection - Add Countdown Heads



Rectangular Rapid Flashing Beacon

Mounted on New Post



Removals



Curb Extension



Bus Stop (Bus Bulb)

UNCHECK CONCEPTS
SUBMITTED OCTOBER 31, 2017

NOTES (This Sheet Only):


- 1 High Visibility Crosswalk with New Signs, Remove Freeway Sign
- 2 Install Signal if Warranted Through Engineering Study

Figure 5

Park Boulevard Proposed Improvements

CONCEPTUAL - NOT FOR CONSTRUCTION

CADD FILE: N:\Projects\2016_Park Blvd\0139_00_C371410_Park Blvd\0139_Concepts_R1.dwg
Oct 31, 2017

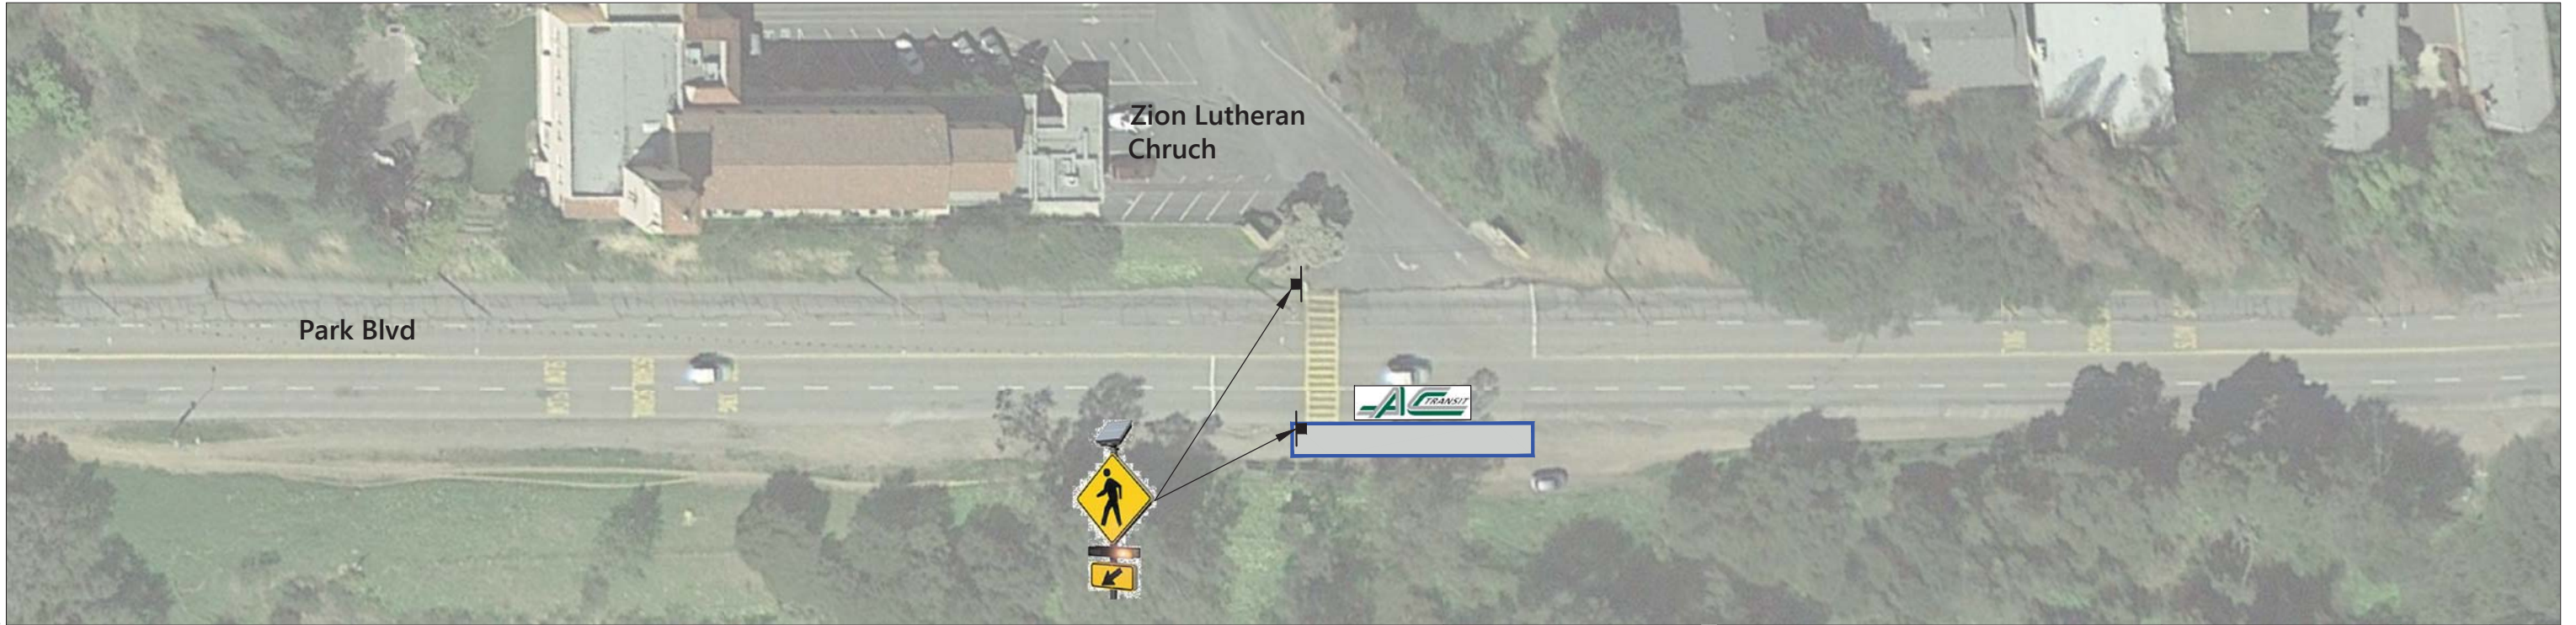

Park Blvd / Zion Lutheran Church

Scale 1:60  14



Scale 1:700

LEGEND

LEGEND



Signalized Intersection - Add Countdown Heads



Rectangular Rapid Flashing Beacon

Mounted on New Post



Removals



Curb Extension



Bus Stop (Bus Bulb)

UNCHECK CONCEPTS
SUBMITTED OCTOBER 31, 2017

Figure 6

Park Boulevard Proposed Improvements

CONCEPTUAL - NOT FOR CONSTRUCTION

Oct 31, 2017
CADD FILE: N:\Projects\2016_Park Blvd\0139_00_0371410_Park Blvd\0139_Concepts_R1.dwg