


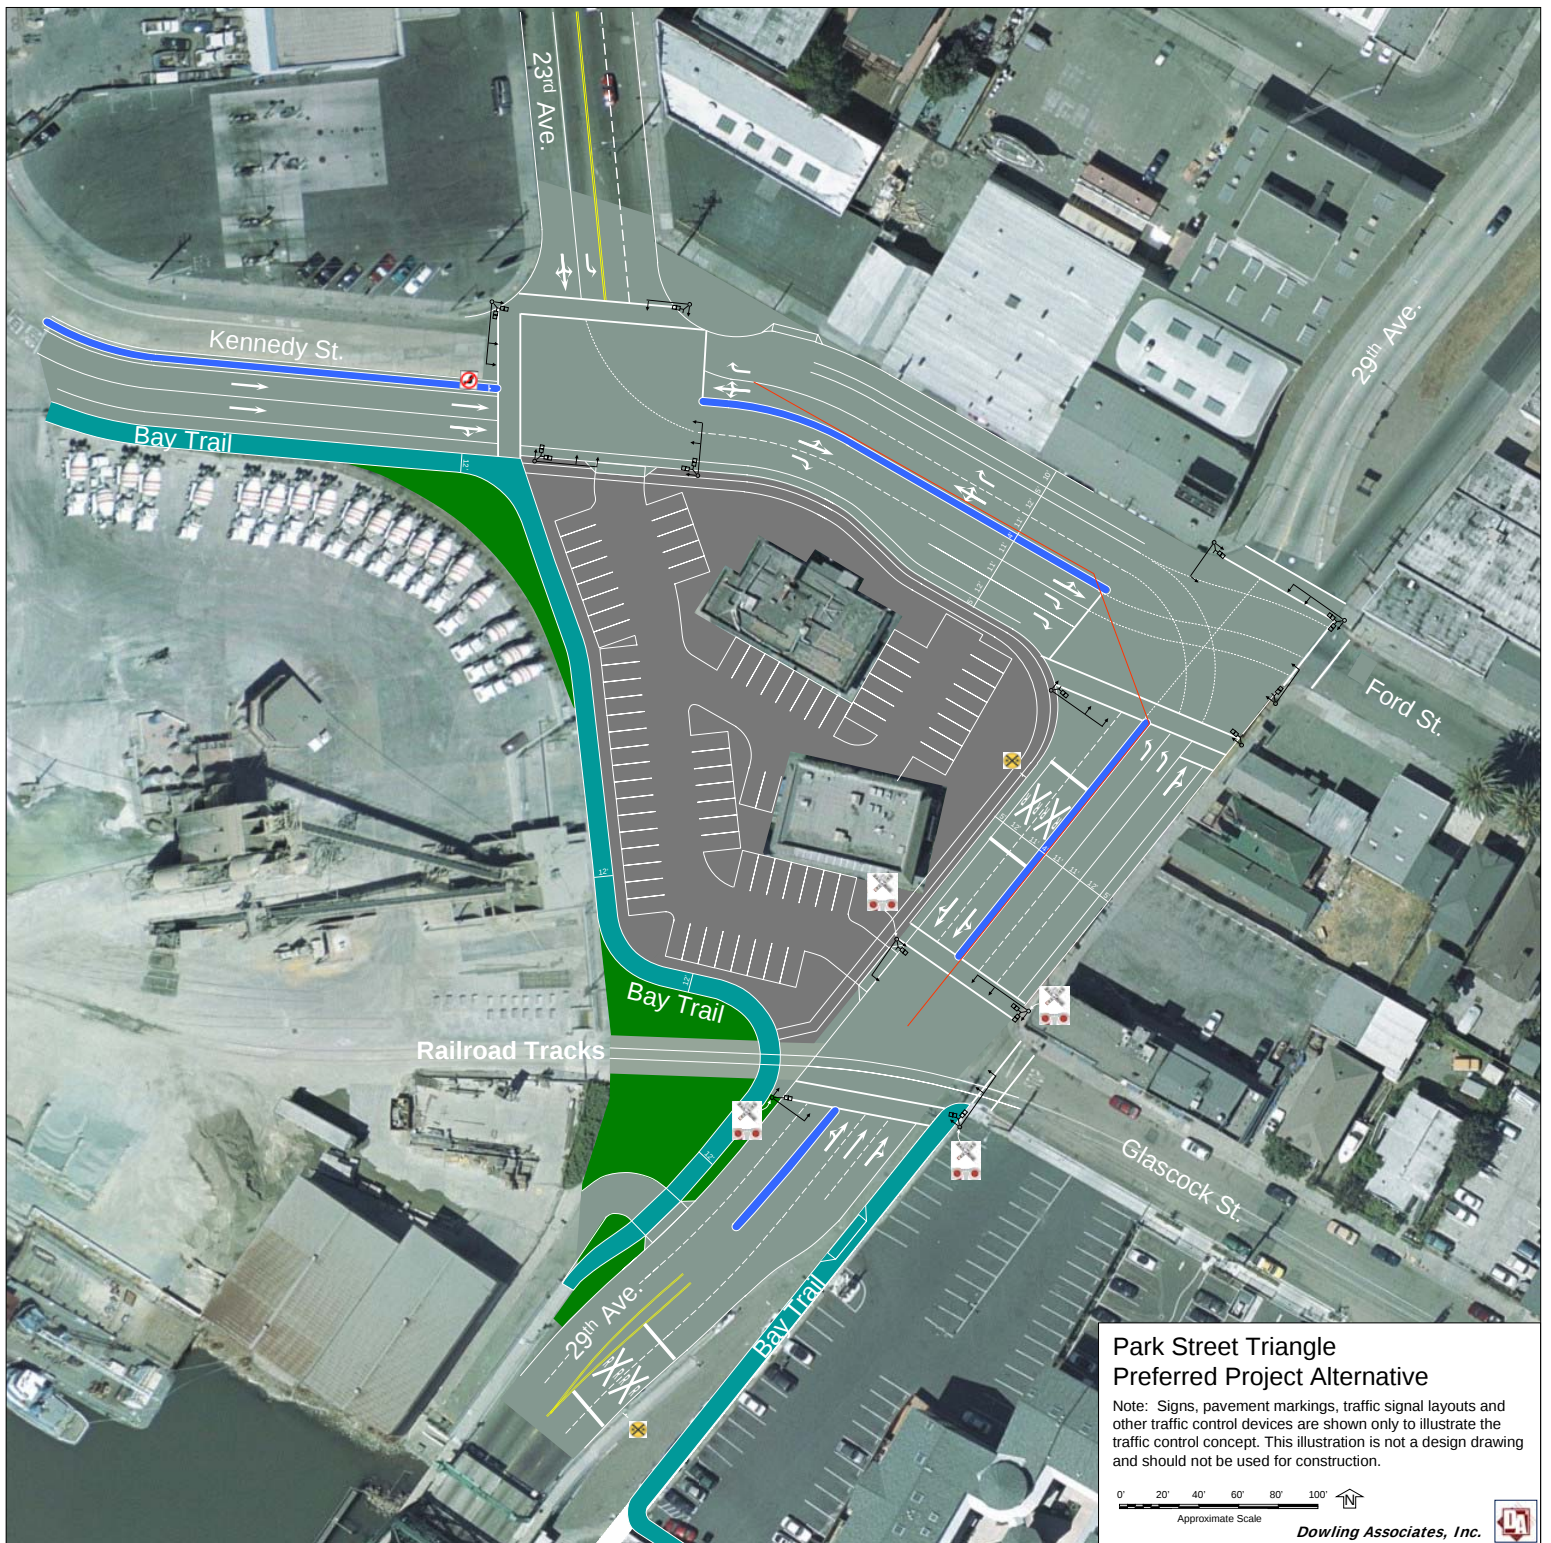

Park Street Triangle Preferred Project Alternative

Note: Signs, pavement markings, traffic signal layouts and other traffic control devices are shown only to illustrate the traffic control concept. This illustration is not a design drawing and should not be used for construction.

